






PEACOCK ARCHITECTS
 5525 INTERSTATE NORTH PKWY
 ATLANTA GEORGIA 30328
 404-214-5200 PHONE
 404-214-5208 FAX

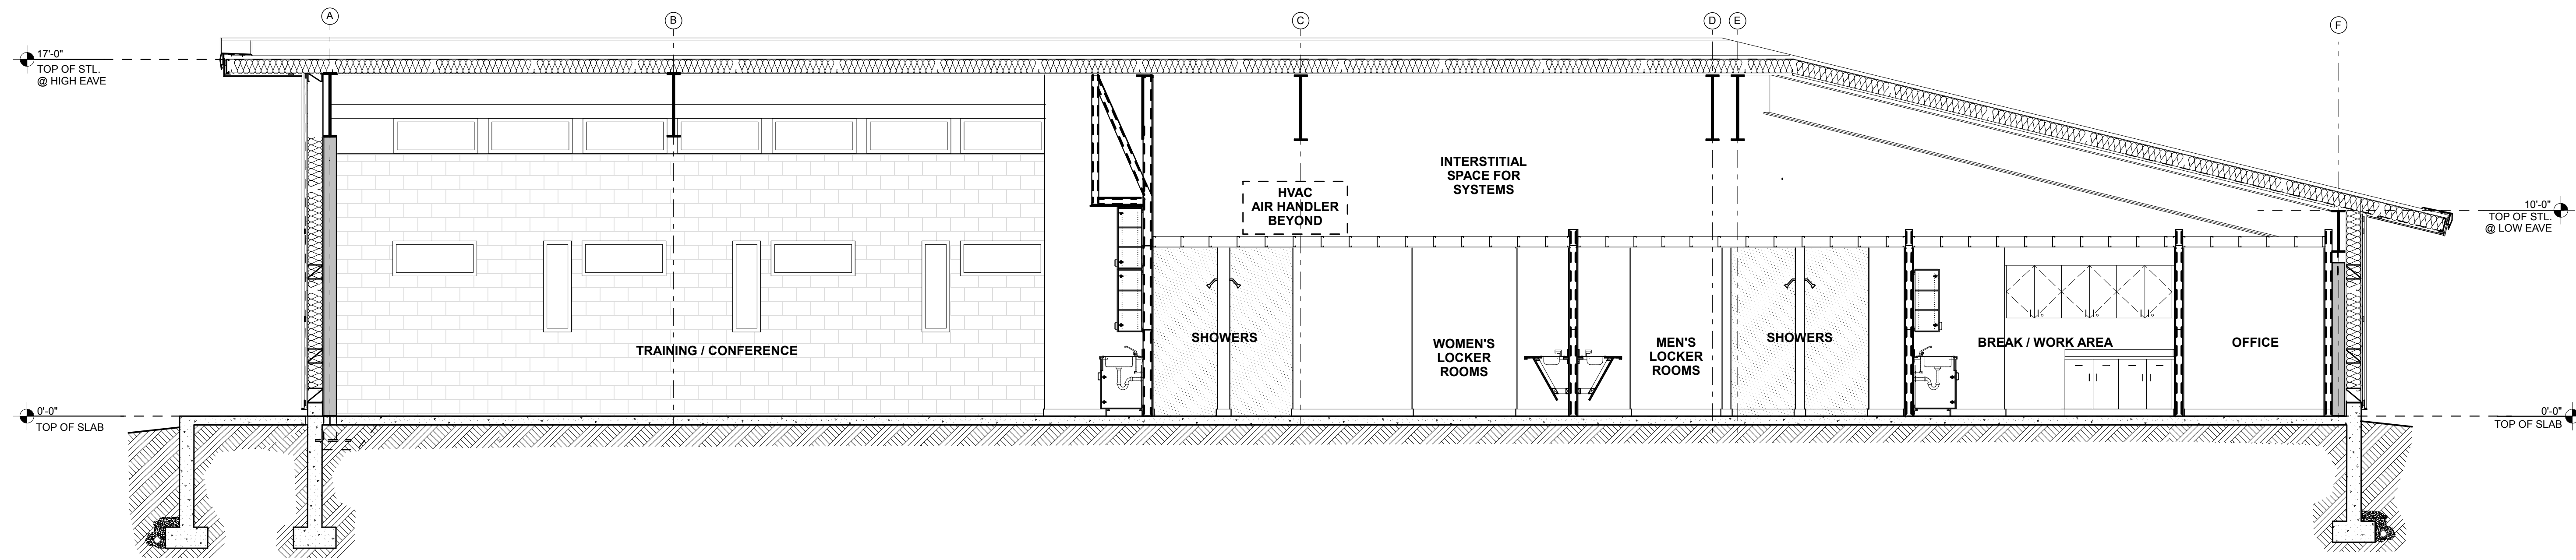

1 BUILDING SECTION THRU TRAINING / CONF. AND LOCKER ROOMS
 A4.20 SCALE: 1/4" = 1'-0"

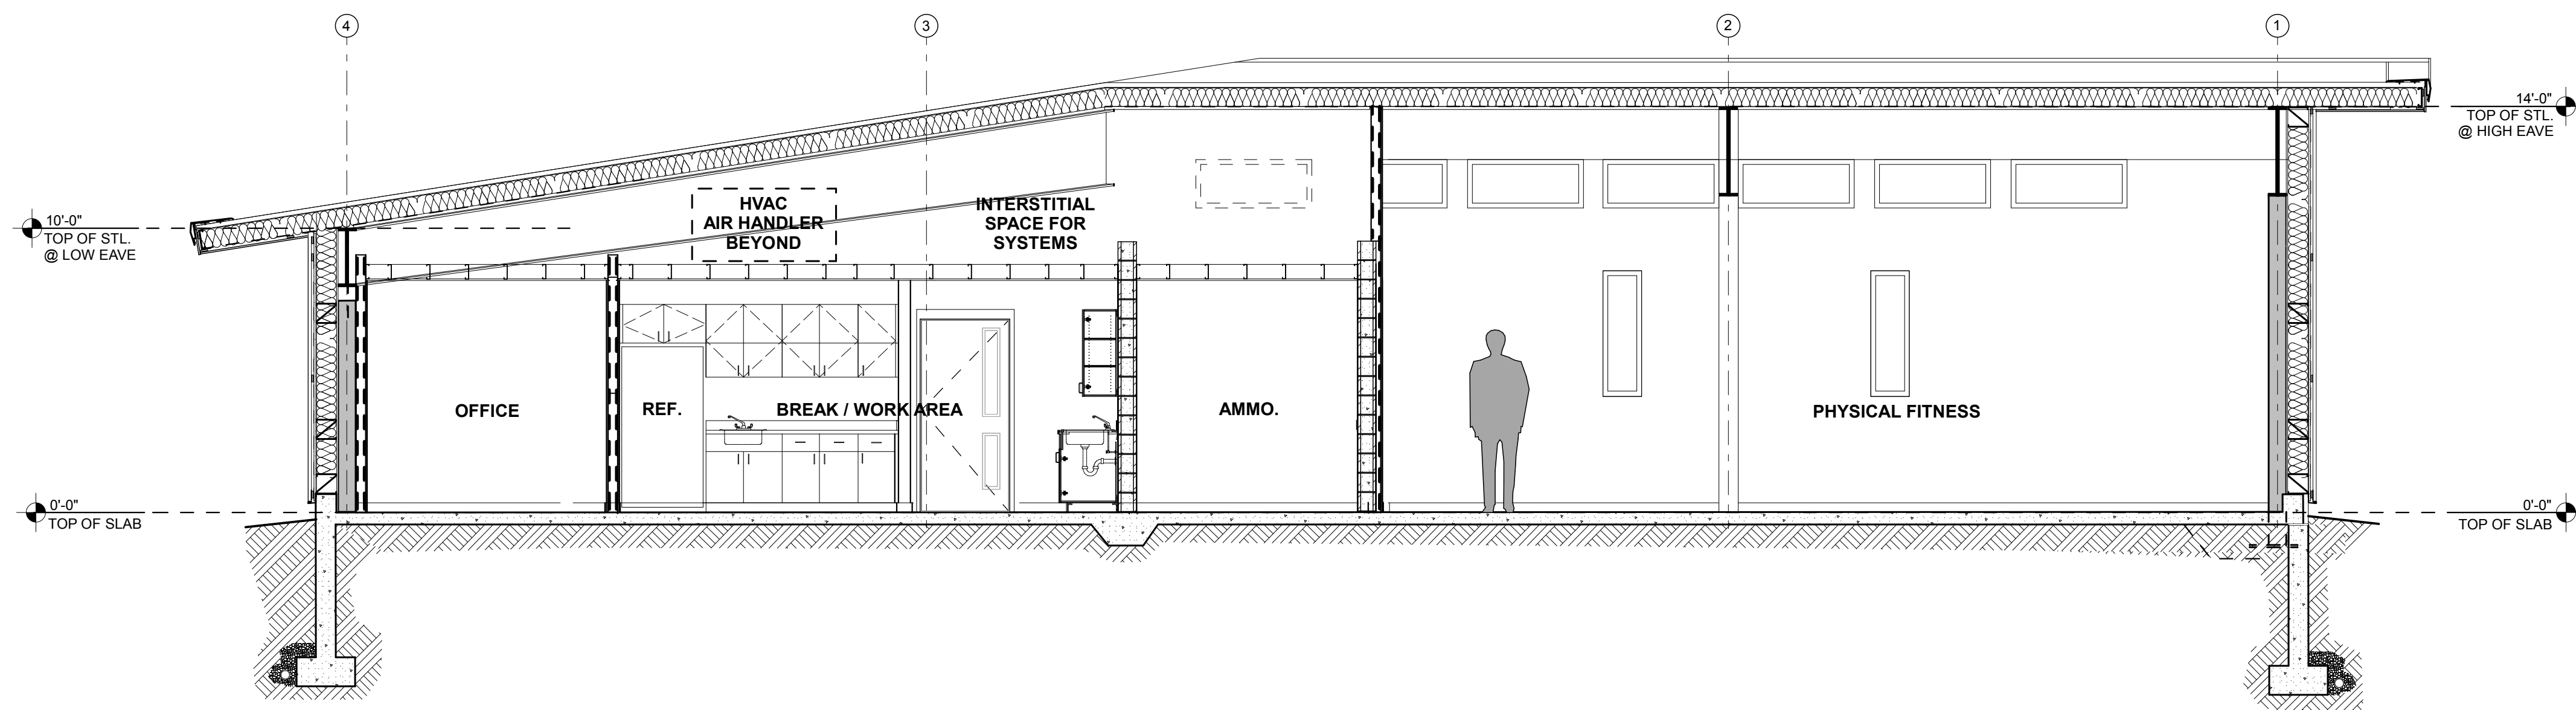

2 BUILDING SECTION THRU OFFICES AND PHYSICAL FITNESS
 A4.20 SCALE: 1/4" = 1'-0"

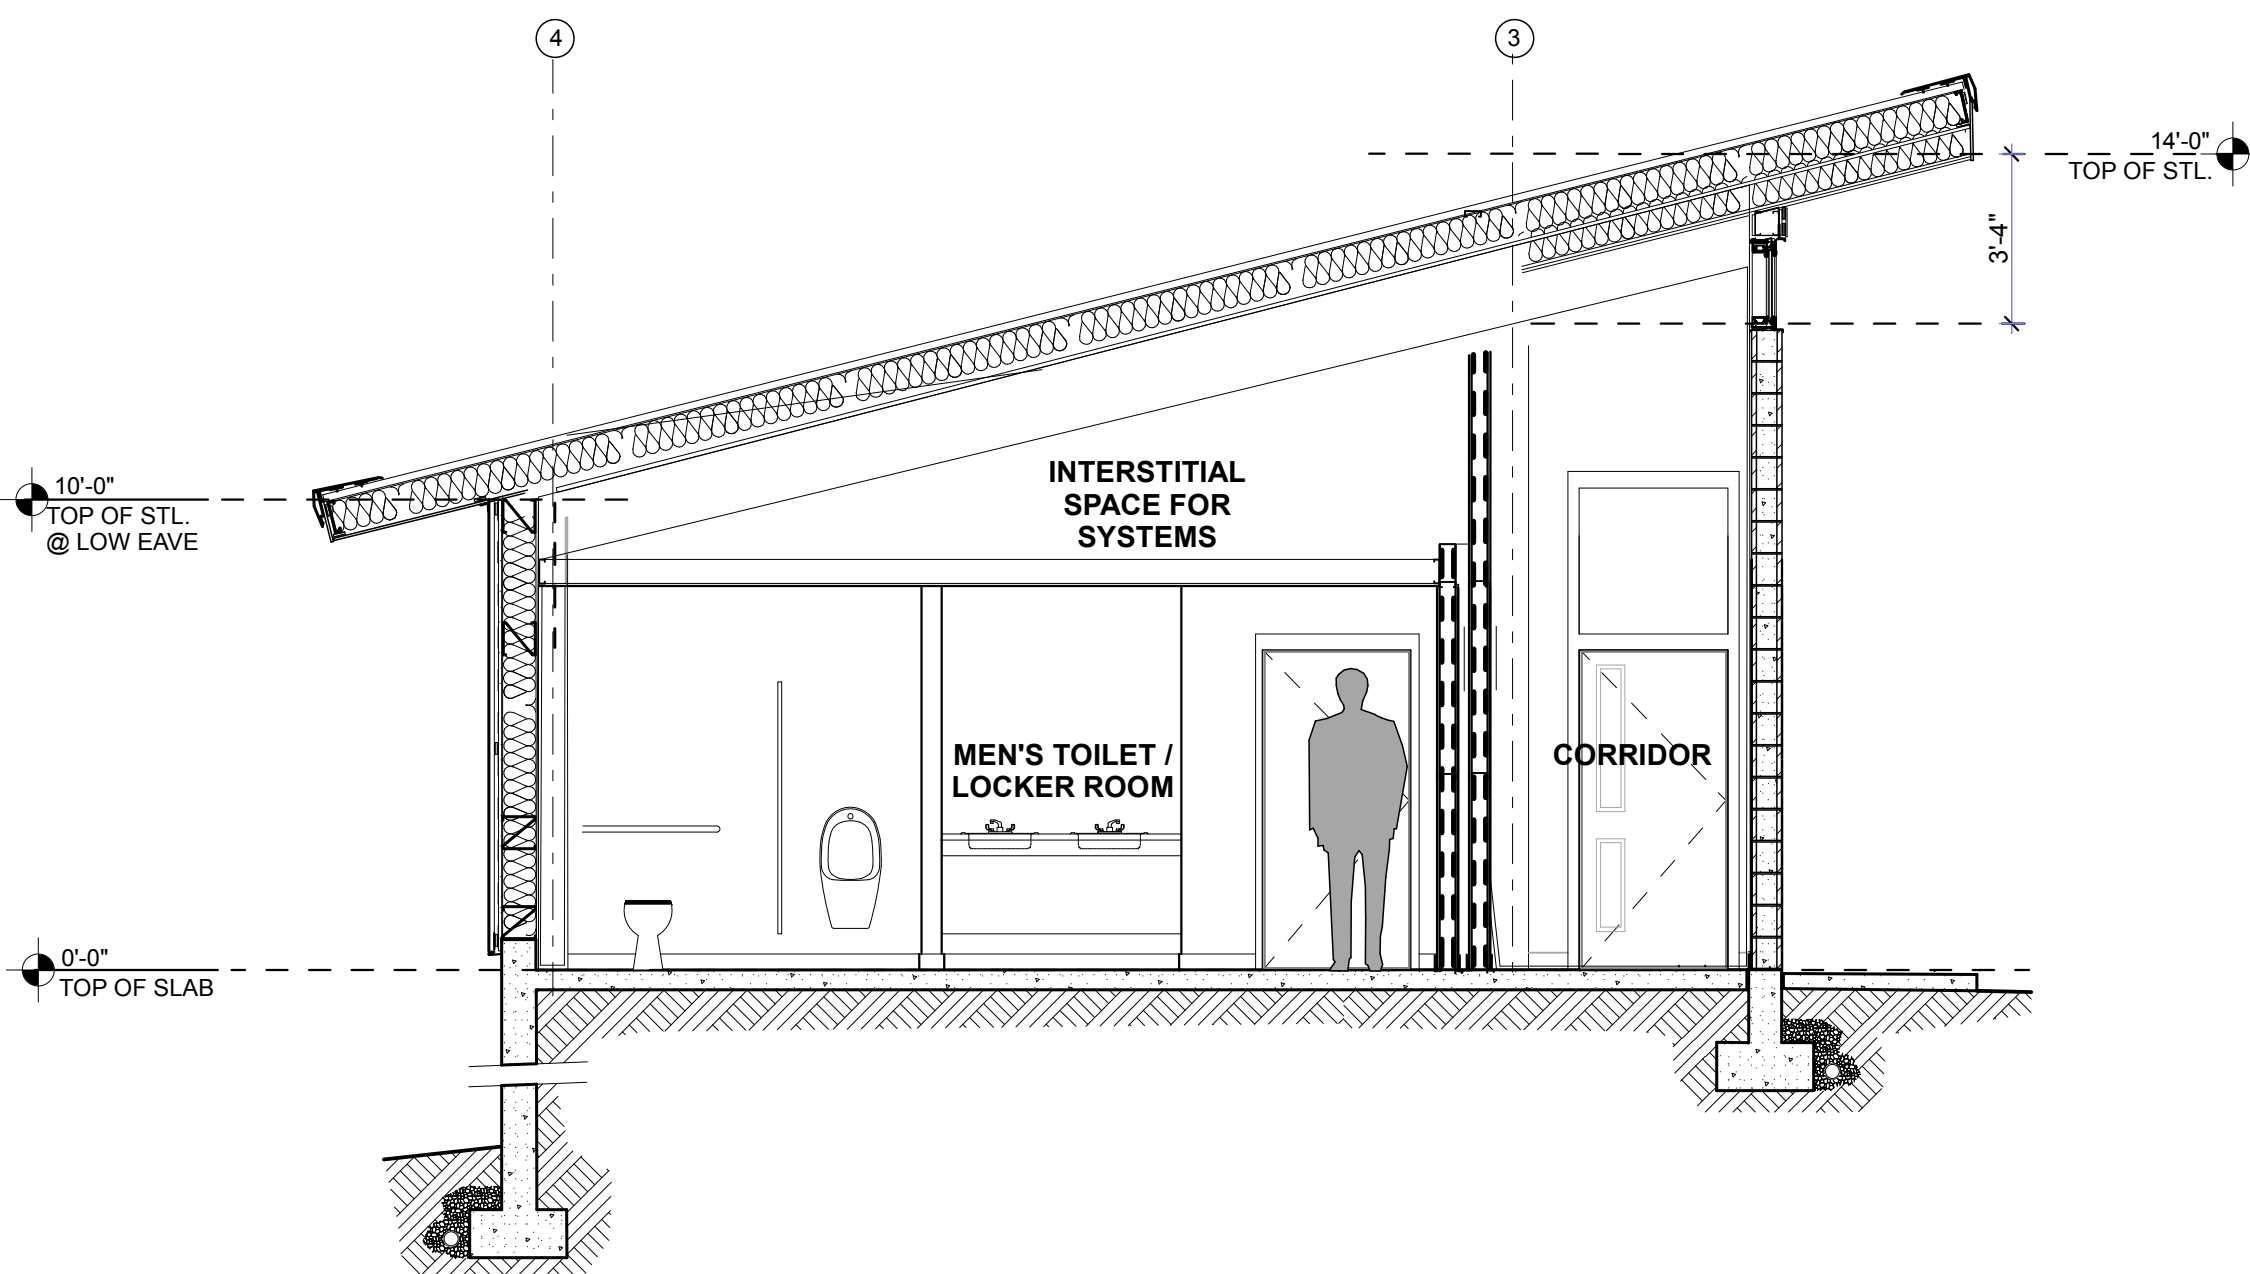

3 CROSS SECTION THRU MEN'S AND CORRIDOR
 A4.20 SCALE: 1/4" = 1'-0"

RELOCATED TRAINING CENTER
 FOR
 THE FLOYD COUNTY JAIL
 2526 NEW CALHOUN HIGHWAY N.E.
 ROME, GEORGIA 30161

DATE	REVISION

PROJECT NO:
420.03.01
 DATE:
JULY 17, 2018
 DRAWING TITLE:
BUILDING SECTIONS

A4.20

THIS DRAWING AND ANY REPRODUCTIONS ARE THE PROPERTY AND COPYRIGHT OF PEACOCK ARCHITECTS, INC. AND MAY NOT BE USED IN ANY MANNER WITHOUT THE EXPRESSED WRITTEN PERMISSION OF PEACOCK ARCHITECTS, INC.